

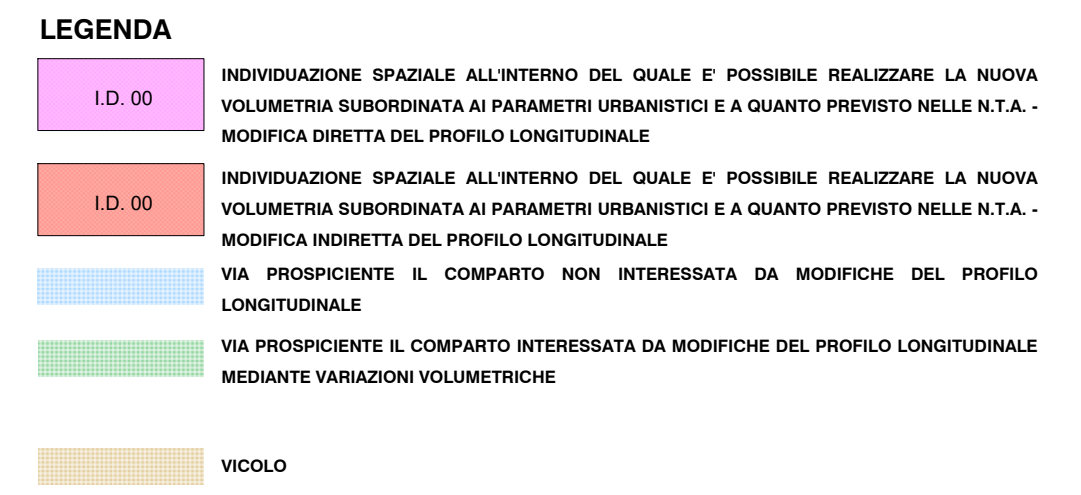
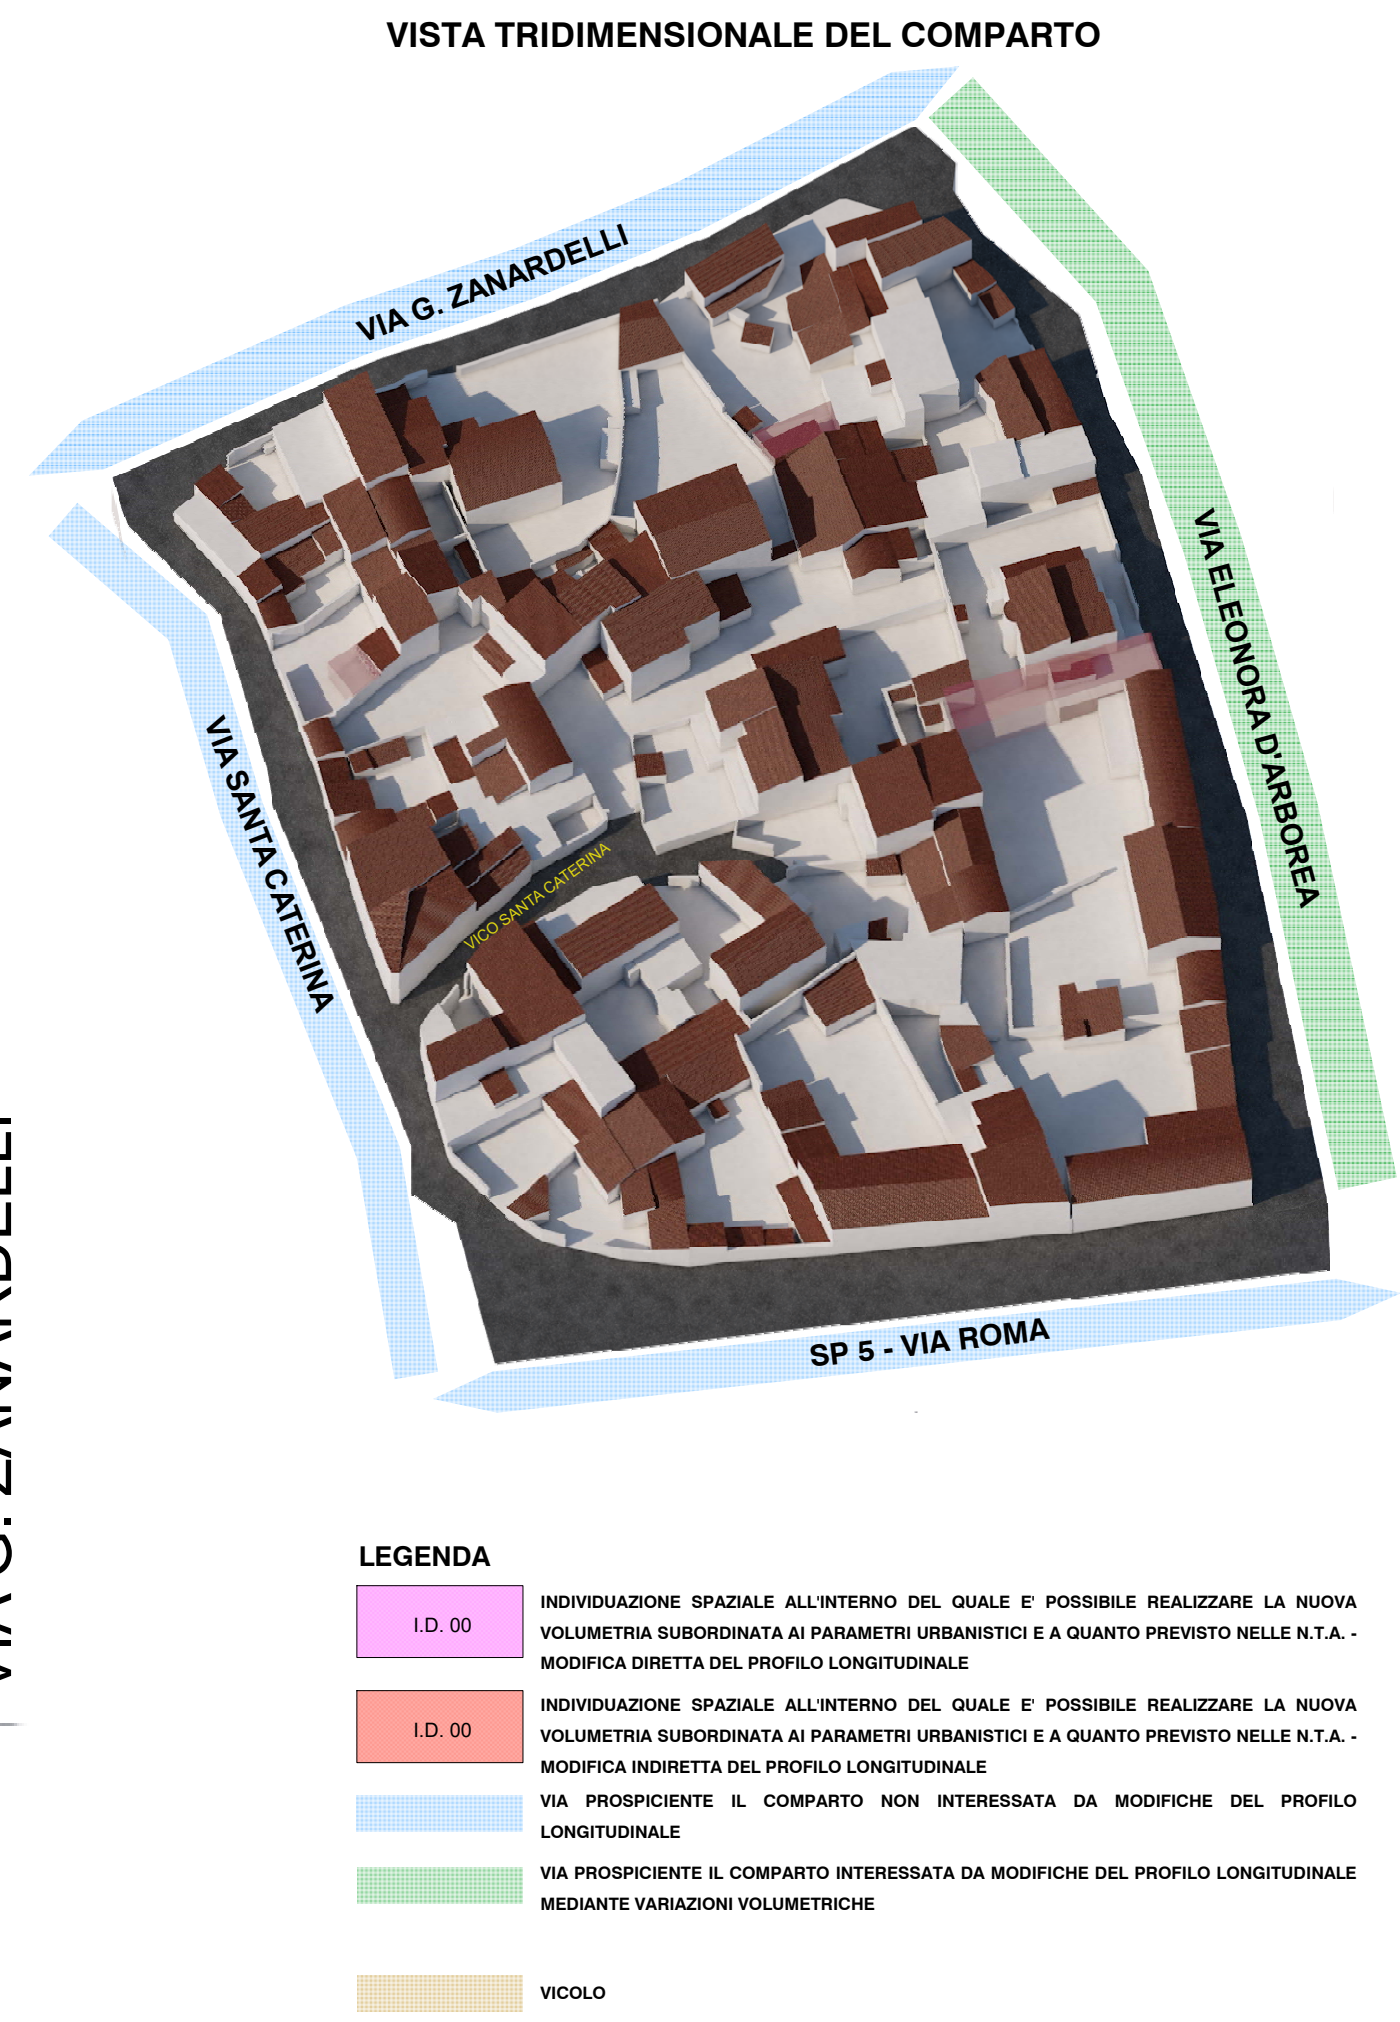
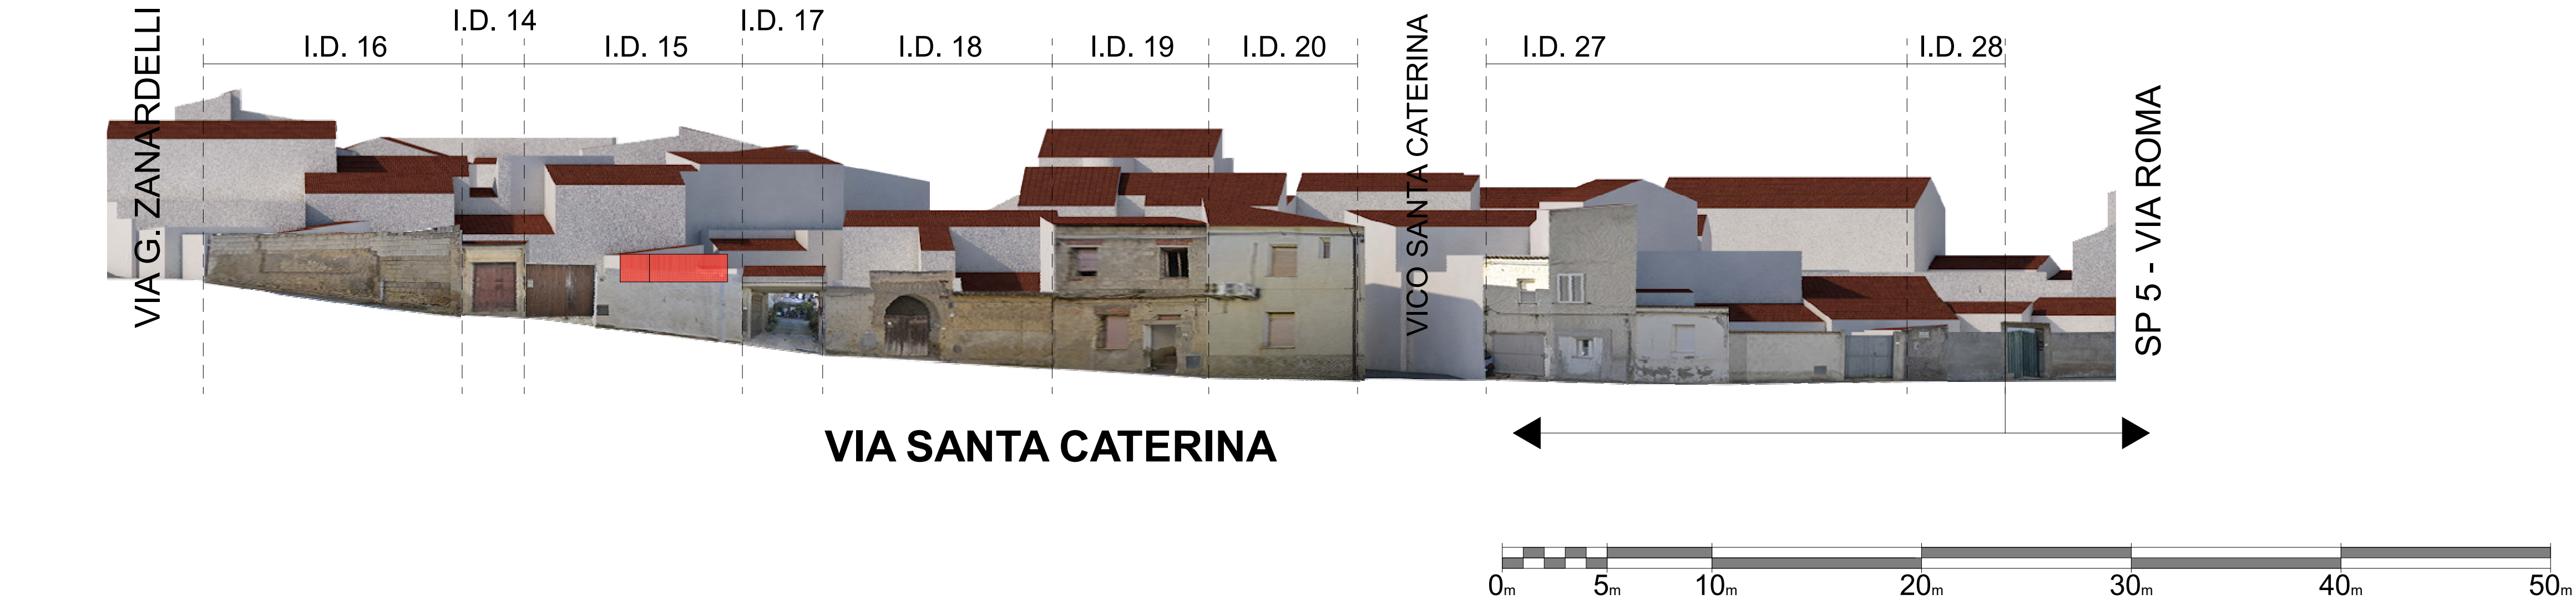
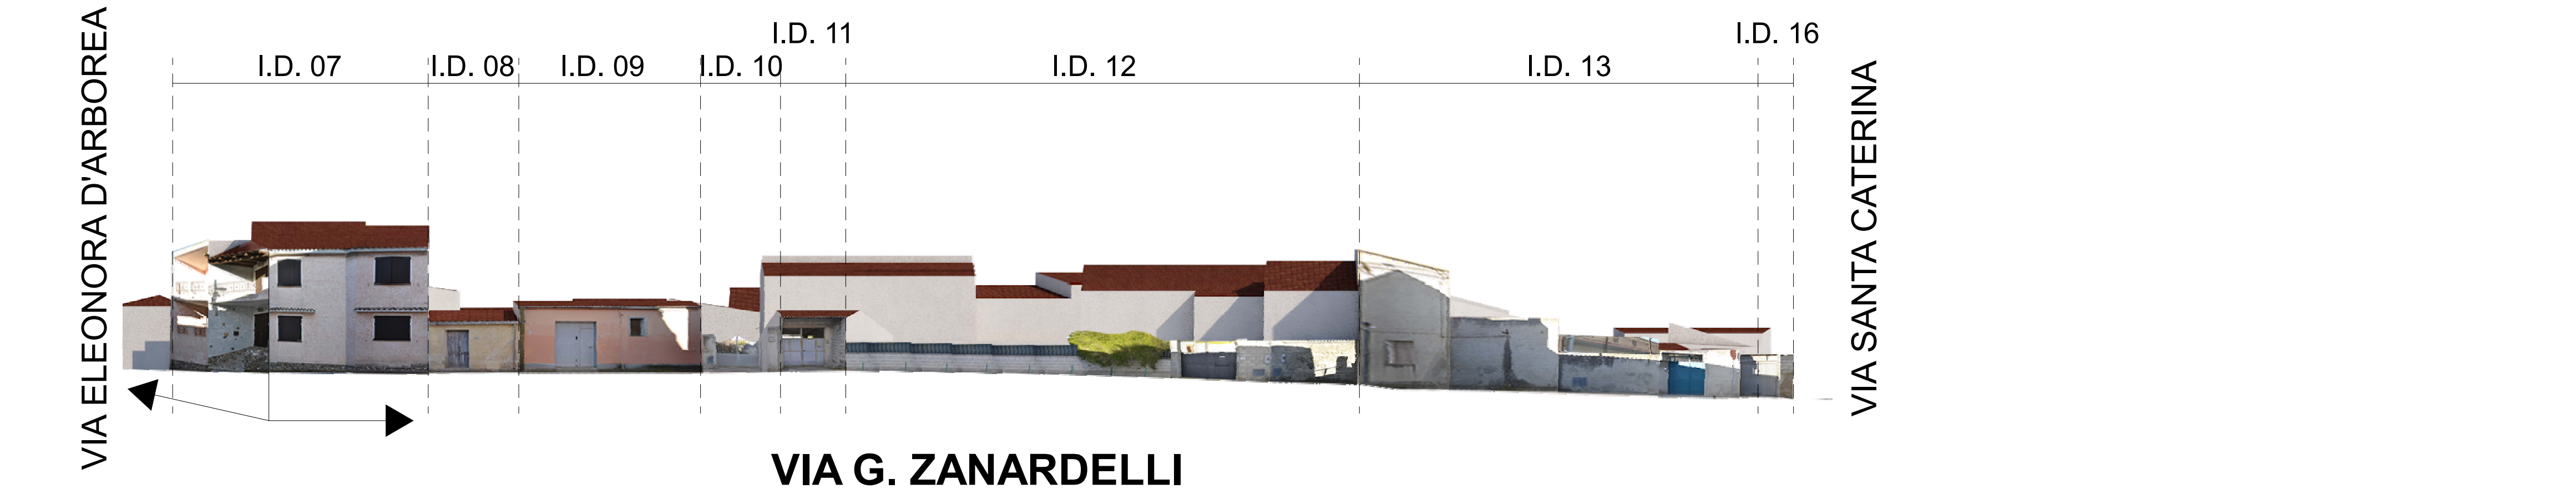


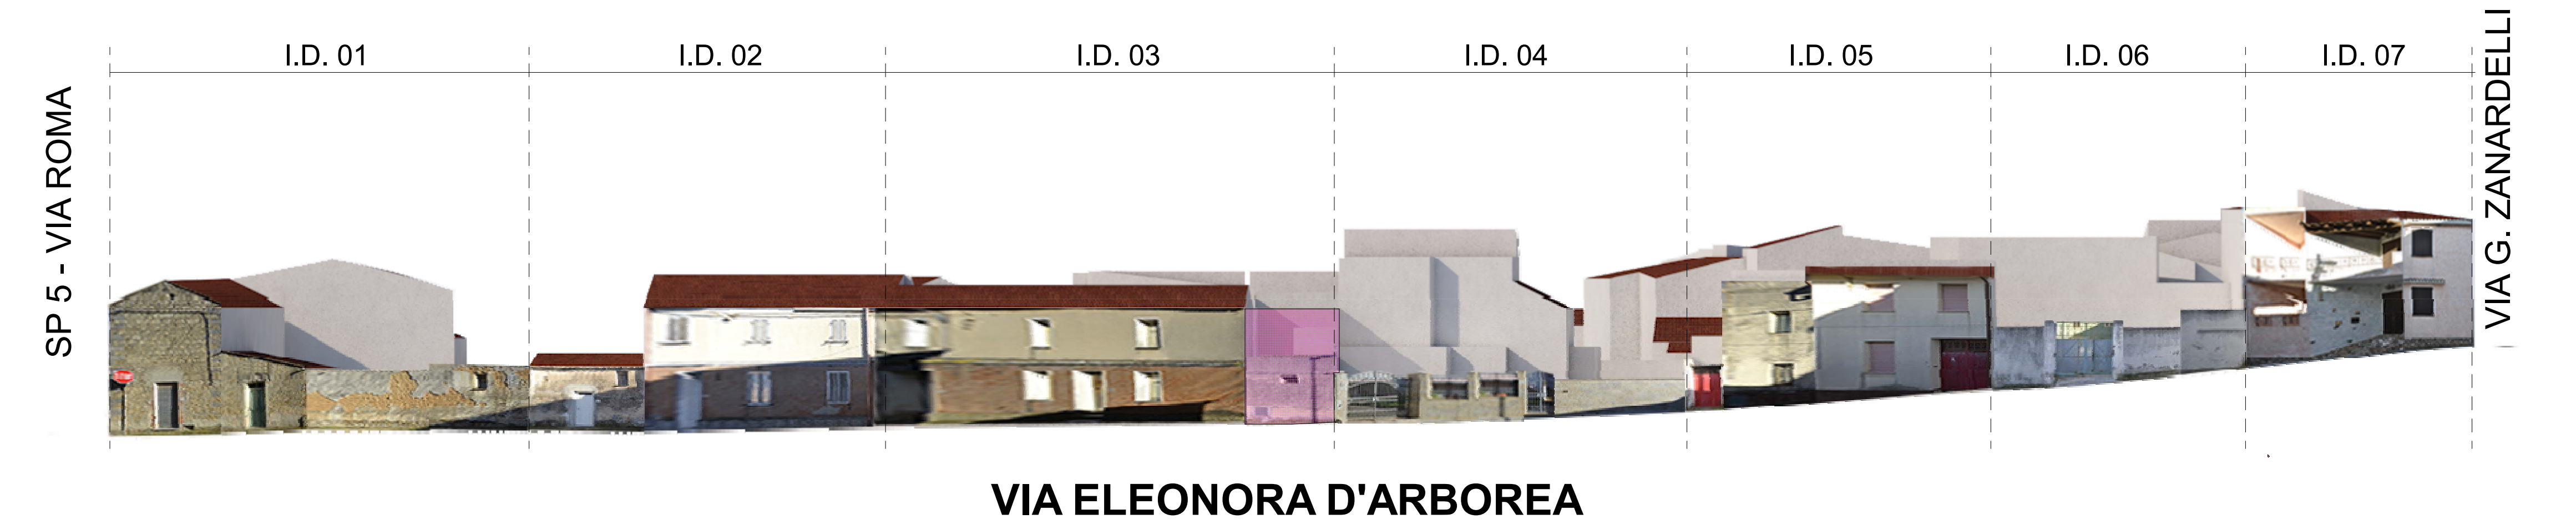

DATI RIEPILOGATIVI COMPARTO 16

S _{COMPARTO}	S _{SCOPERTA_TOT}	S _{SCOPERTA_EDIFICI}	S _{SCOPERTA_TETTOIE}
8035.40 m ²	4312.51 m ²	3713.11 m ²	599.40 m ²
V _{TOT_COMPARTO}	V _{TOT_EDIFICI}	V _{TOT_TETTOIE}	
20911.55 m ³	19246.47 m ³	1665.08 m ³	
I _{F_MEDIO_COMP.}	I _{F_MEDIO_DI_PIANO}		
3.00 m ³ /m ²	2.35 m ³ /m ²		

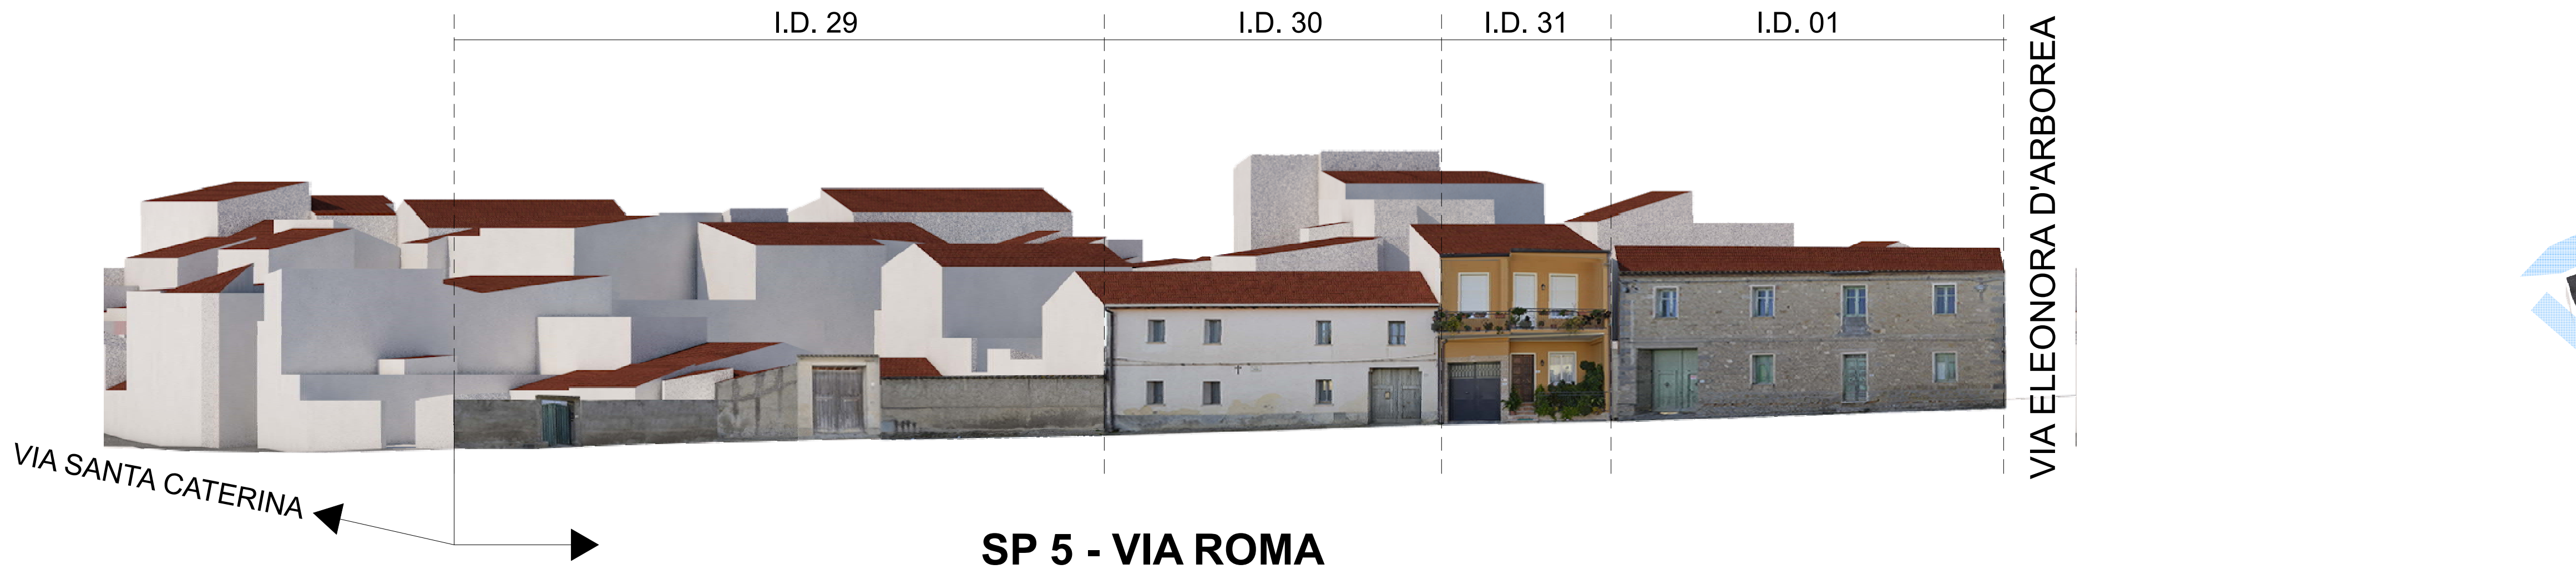